



řez A

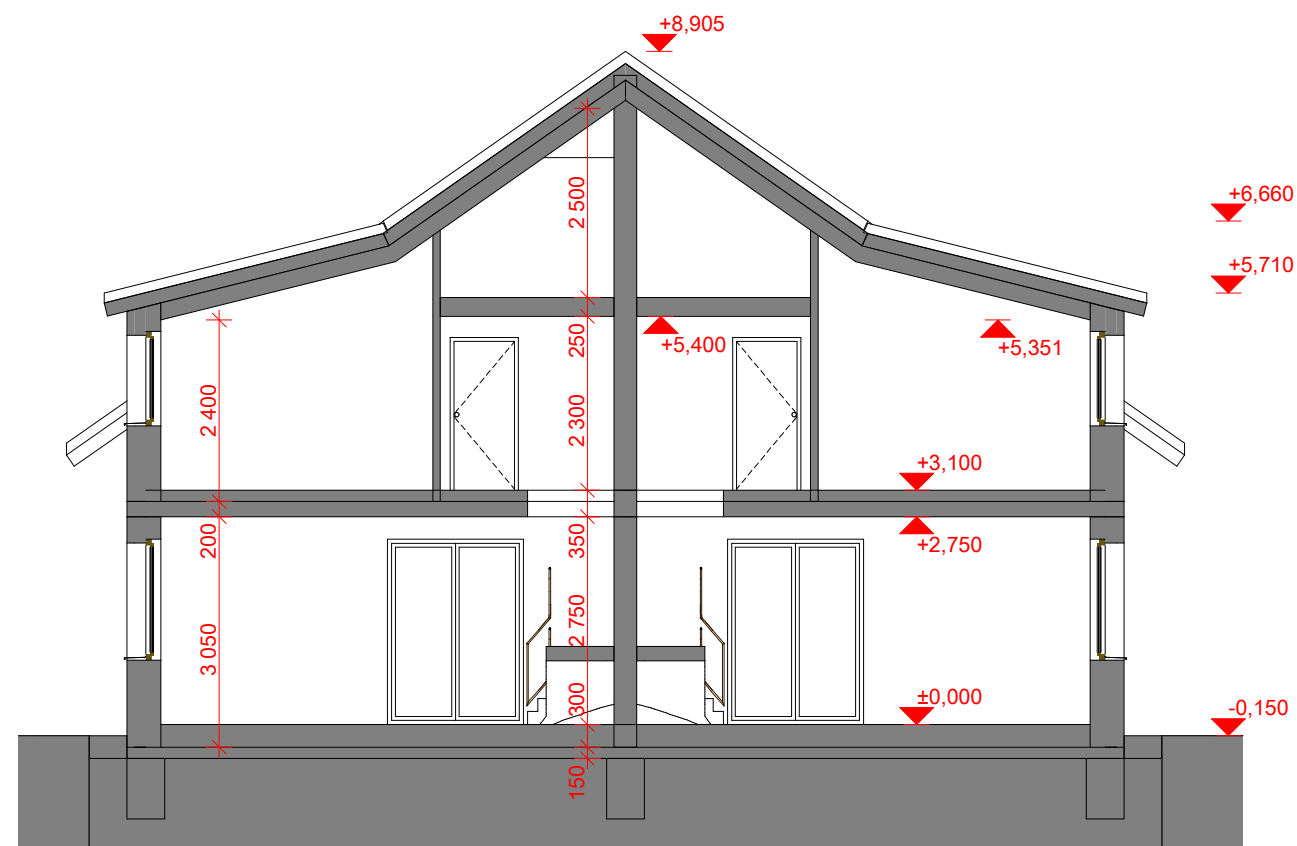

ŘEZY

m 1:100

řez B

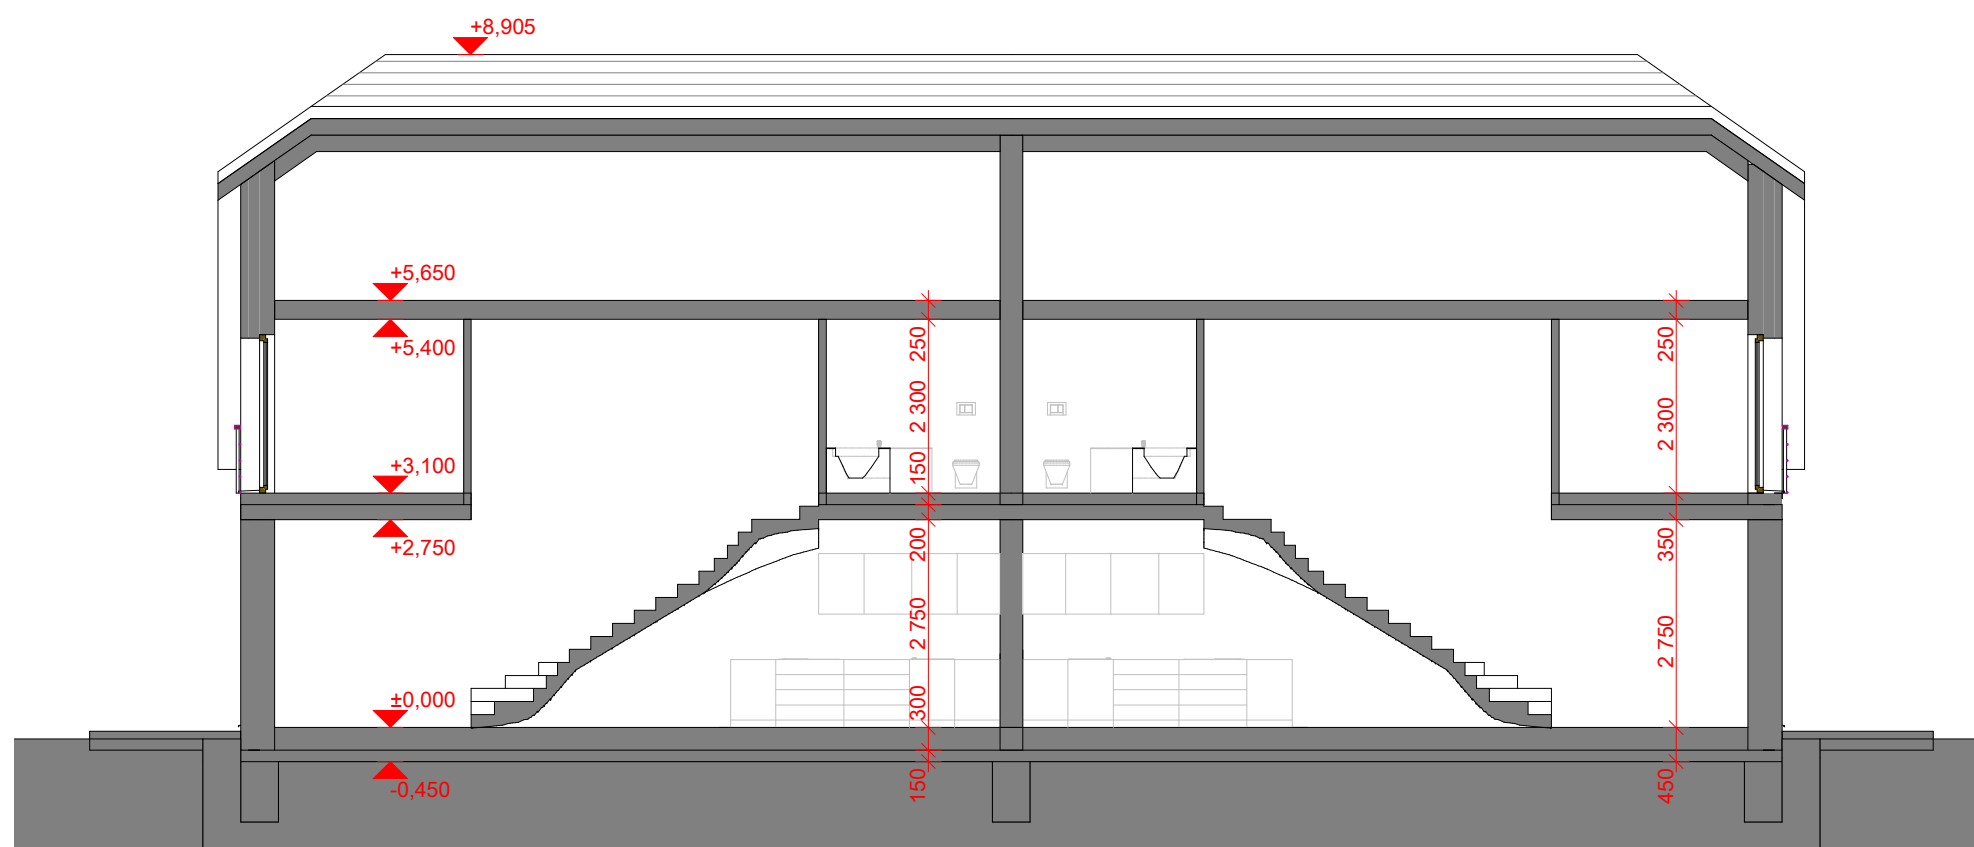

Tovární 1112, Chrudim, 537 01  
tel./fax. 469/622 448 , www.asting.cz